


PARCUL "PADUREA VEDEA"

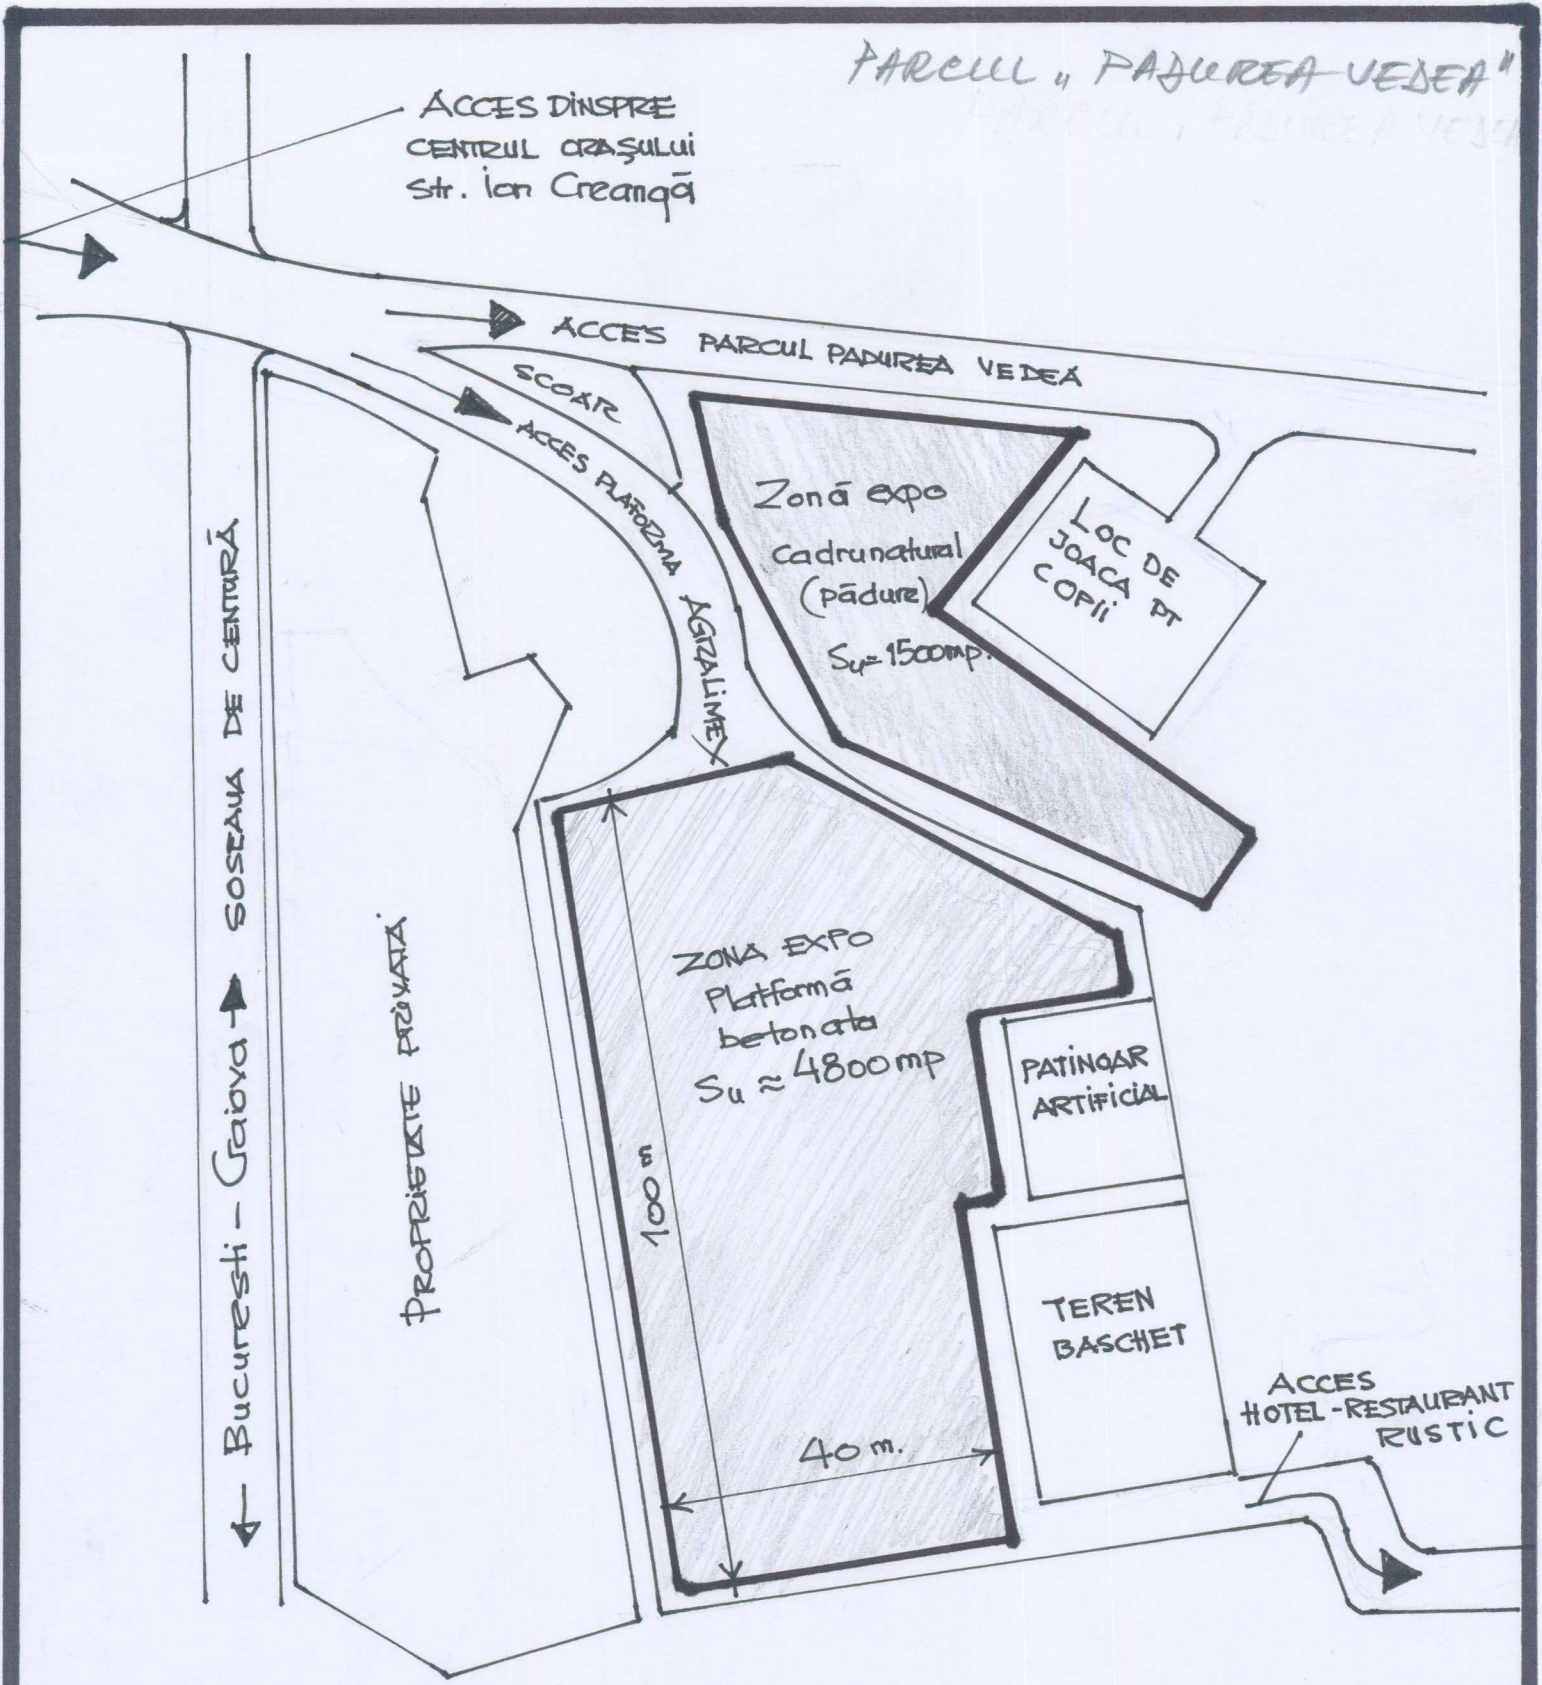

Plan amenajare Scara 1:100
Agralimex '09